


# MANOR PARK CAMPUS BBQ LOCATION PLAN

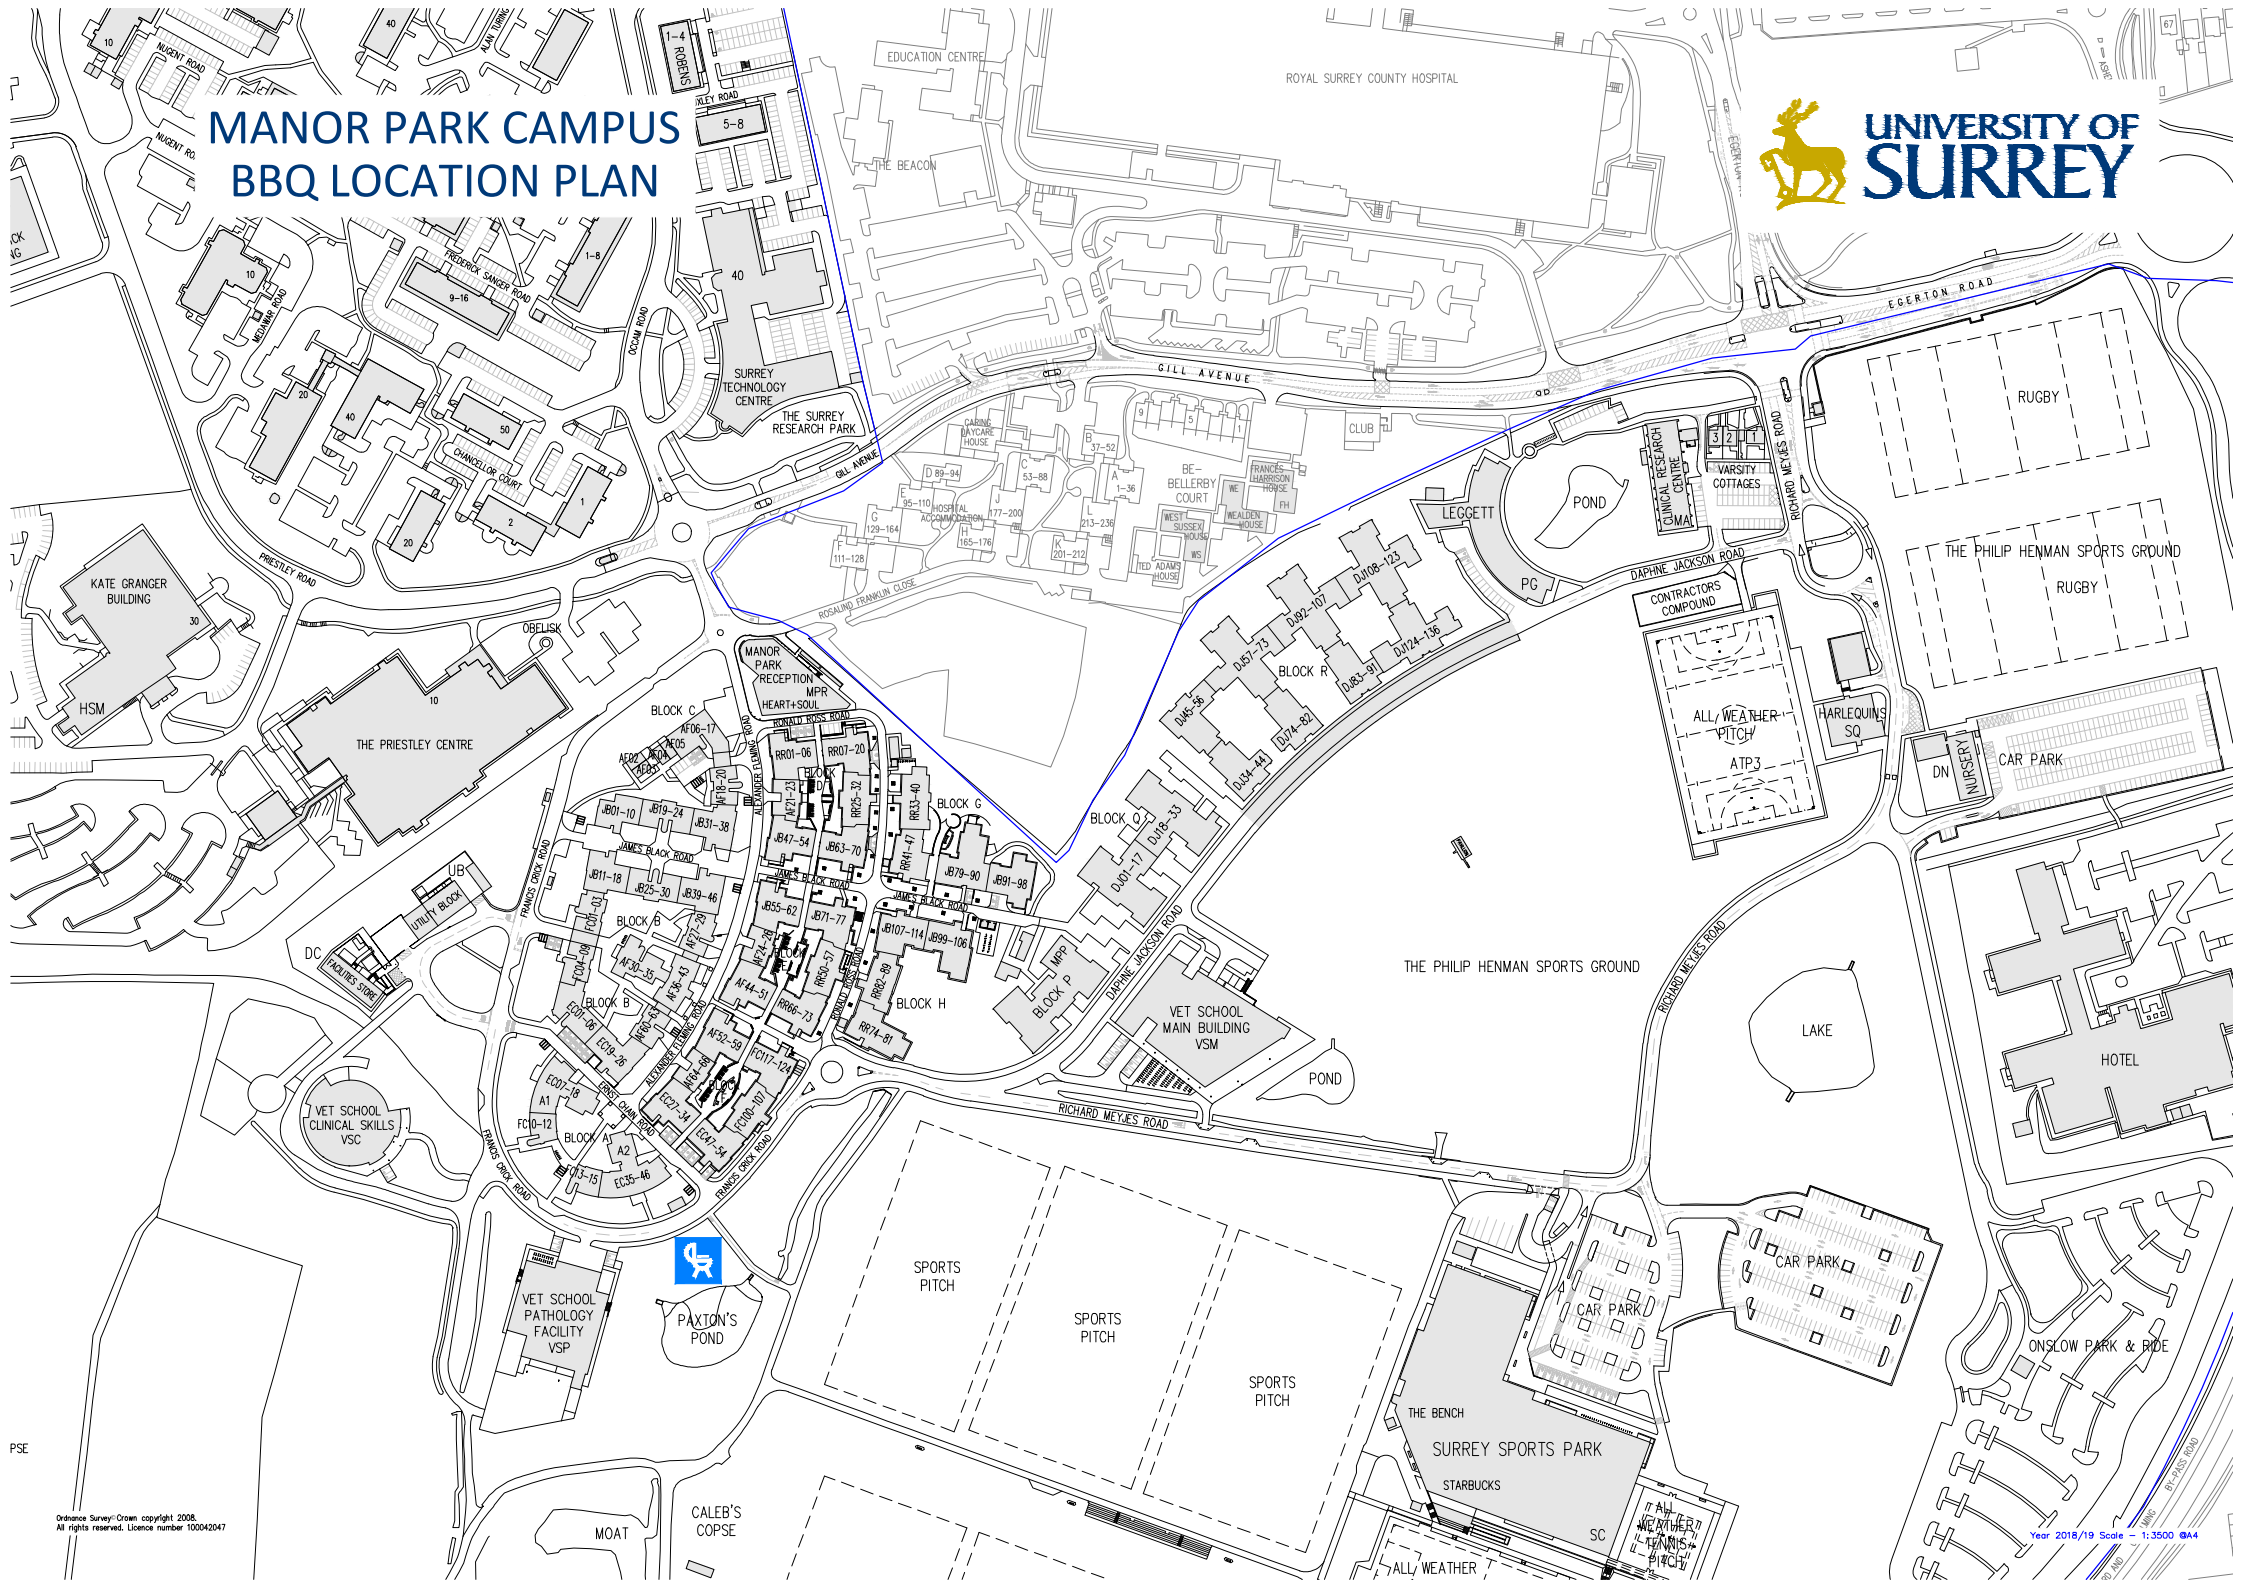

Ordnance Survey Crown copyright 2008. All rights reserved. Licence number 100042047